


Appendix 2


Fundenhall Road, Hapton, NR15 1SG

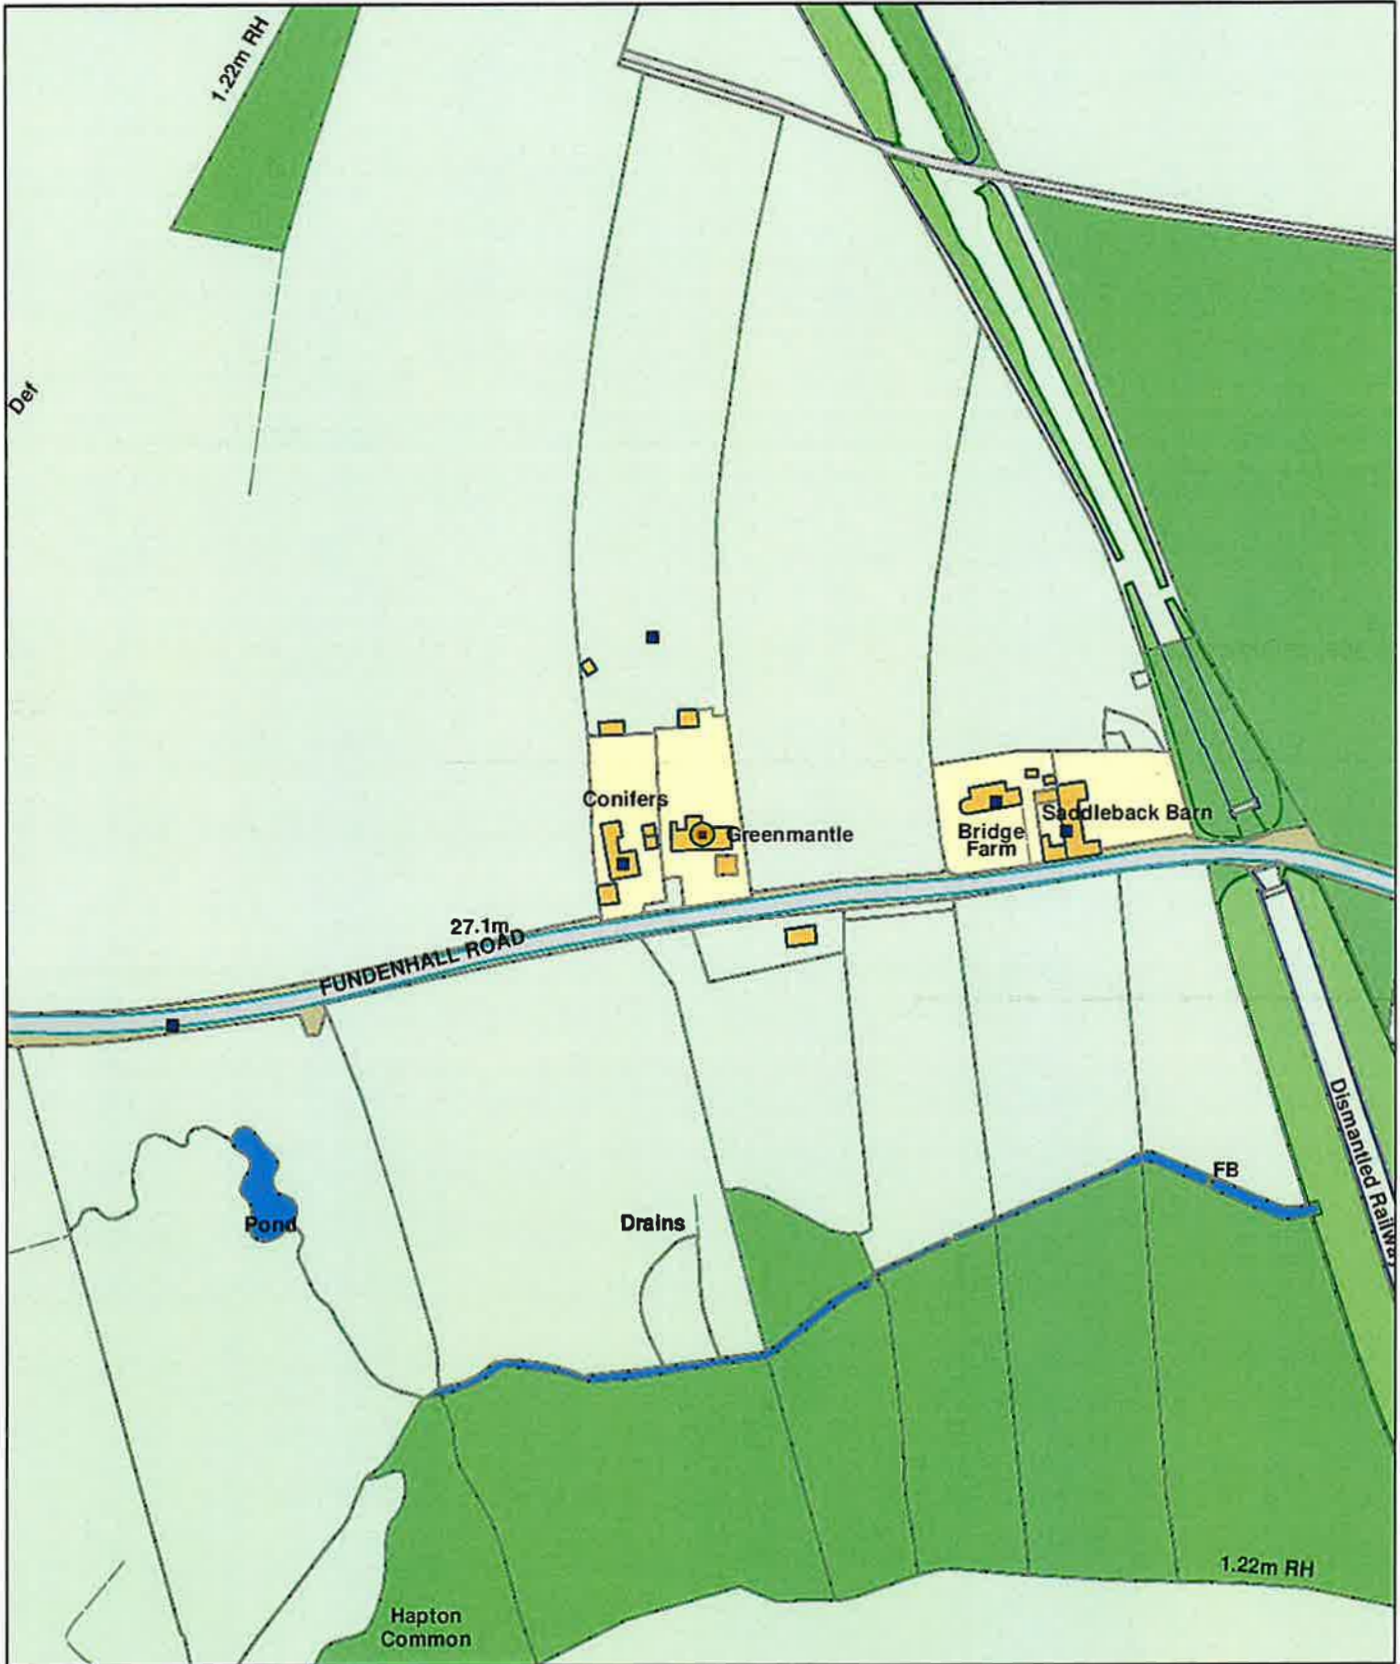

© Crown copyright and database rights 2011 to date.
Ordnance Survey License no AC0000814798




South Norfolk Council, The Horizon Centre, Broadland Business Park, NR7 0WF Tel (01508) 533701

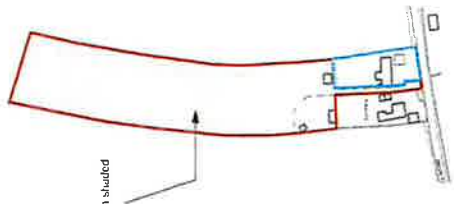


Extent of camping zone - shown shaded

Building Key

- 1** Toilet Block
- 2a** Main Bar
- 2b** Covered Seating area/hot tub area
- 3** External Bar

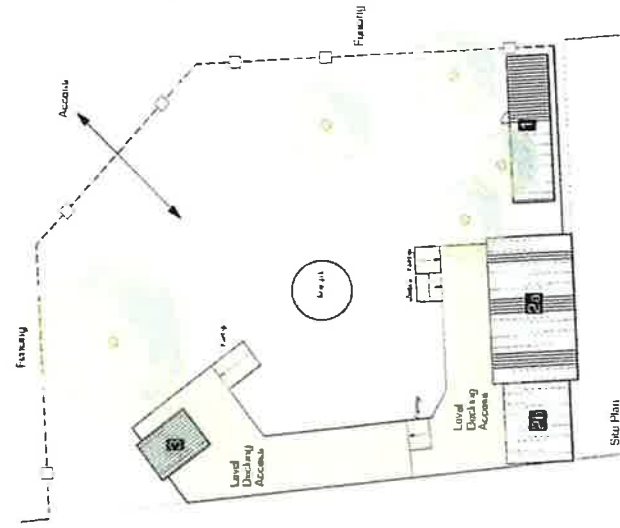


Site Plan
Camping Facilities Enclosure
Scale 1:200

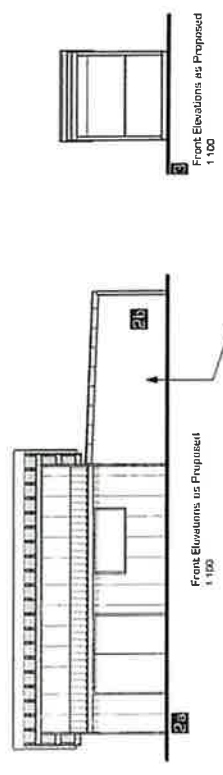


Front Elevations as Proposed
1:100

Covered seating/hot tub area

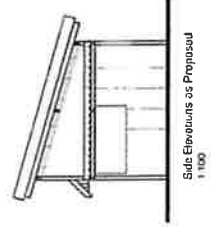


Side Elevations as Proposed
1:100

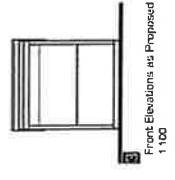

Front Elevations as Proposed
1:100




Side Elevations as Proposed
1:100

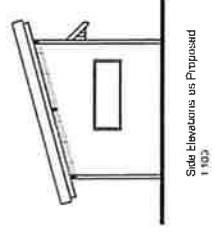


Side Elevations as Proposed
1:100



Side Elevations as Proposed
1:100

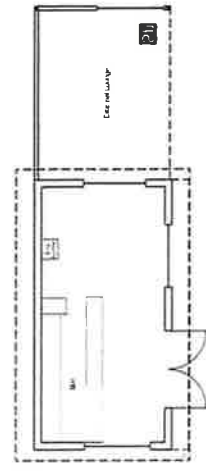

Bar Plans as Proposed
1:100

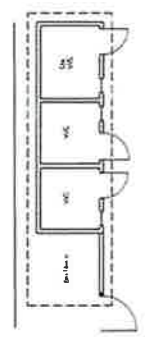

Toilet Plans as Proposed
1:100

Rev	Date	Comments	By	Scale	Drawn
1	09/25/2024	Final Issue	JS	MM	

<p>Client: Shant Wilson</p> <p>Address: Green Mantle, Funderhall Road, Hoppin, NR15 1SS</p> <p>Scale: 1:100 @ A2 (1:200 @ A1)</p>			<p>Project Details: Planning application and Building Regs for New Bar/Camping/Totes Facilities to include</p> <p>Drawings Title: Floor Plans and Elevations as Proposed</p>	<p>Drawing Number: 1681-CAM-XX-XX-DRA-PLD2</p>
<p>Drawings: Floor Plans and Elevations as Proposed</p>				