



Fundenhall Road, Hapton, NR15 1SG

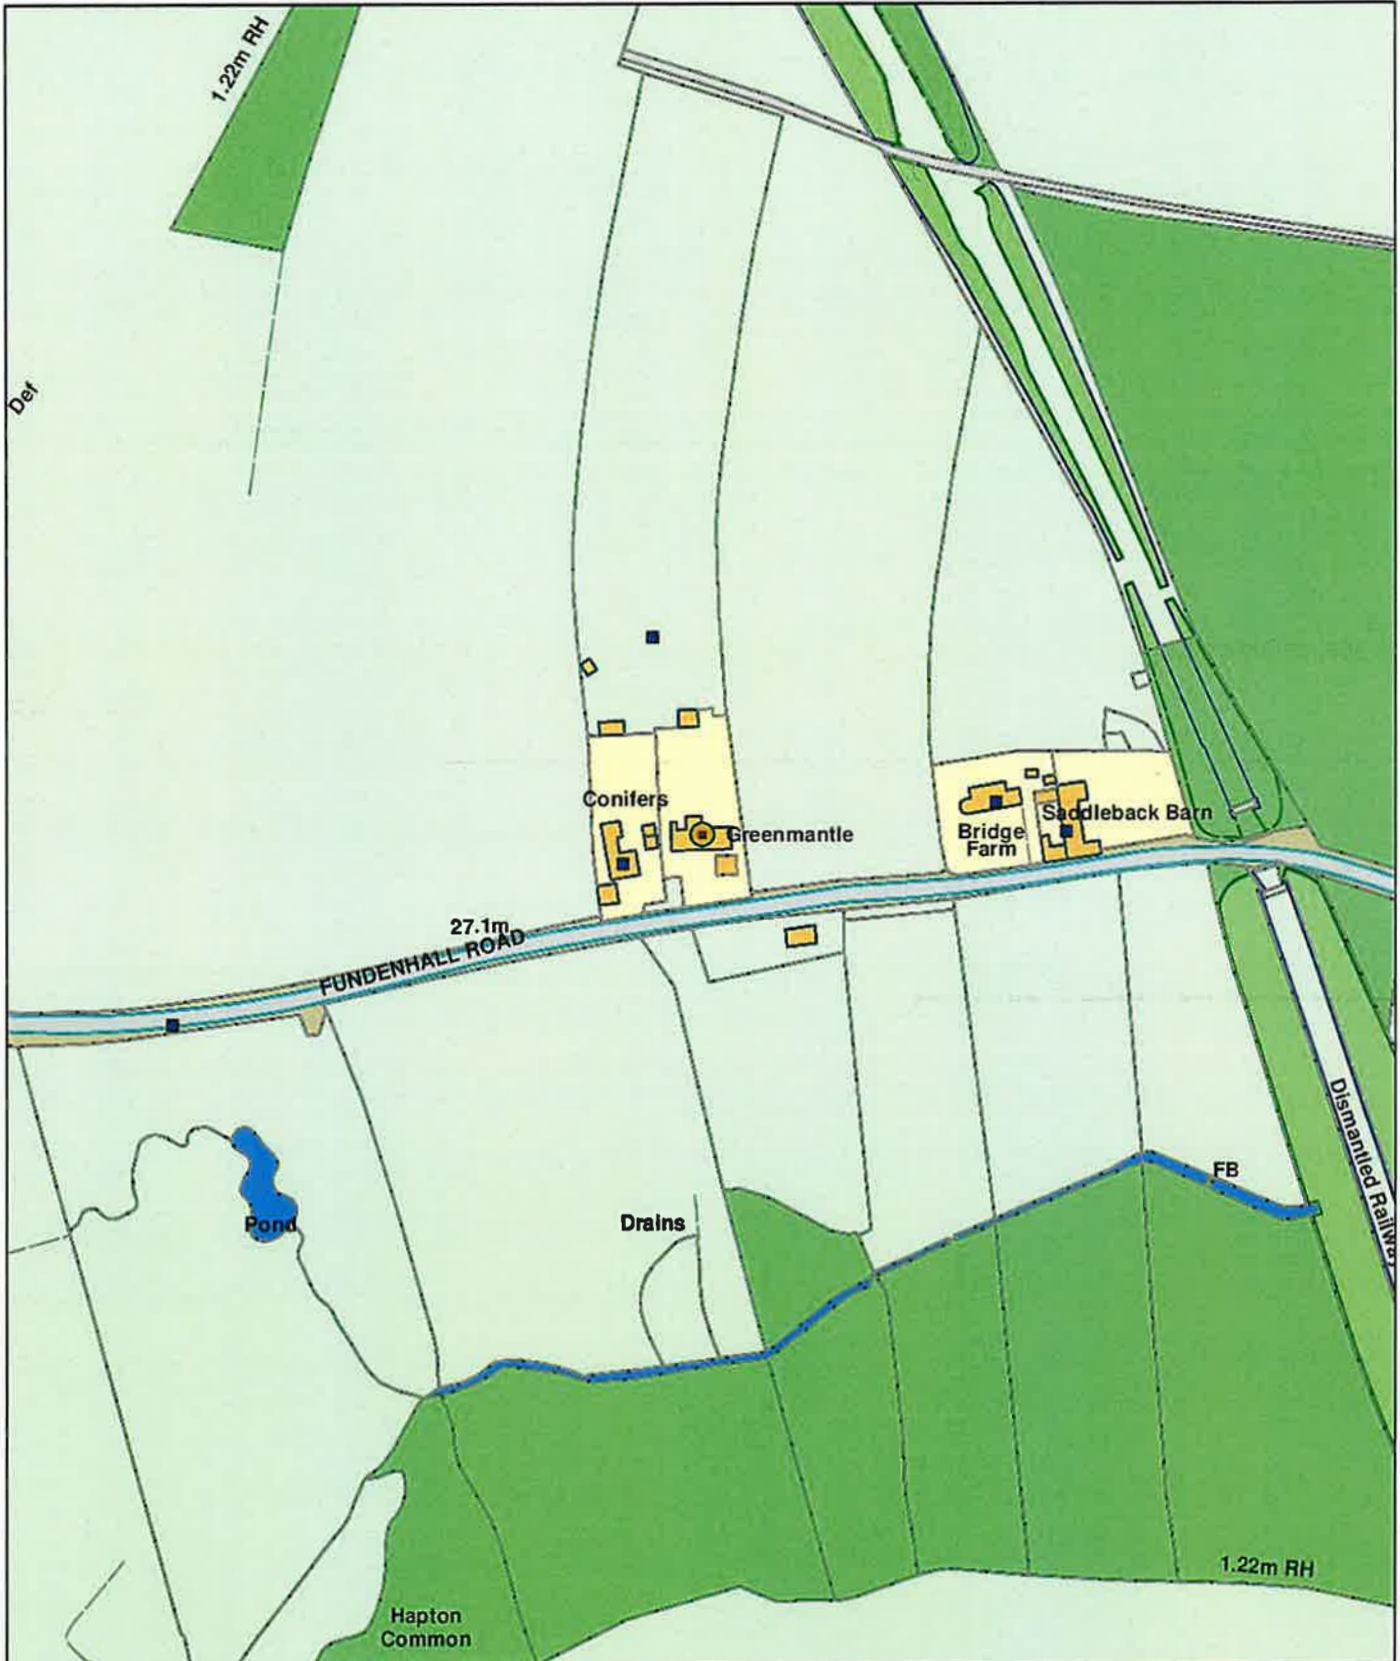


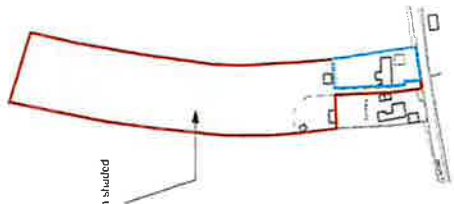


Extent of camping zone - shown shaded

Building Key

- 1** Toilet Block
- 2a** Main Bar
- 2b** Covered Seating area/hot tub area
- 3** External Bar

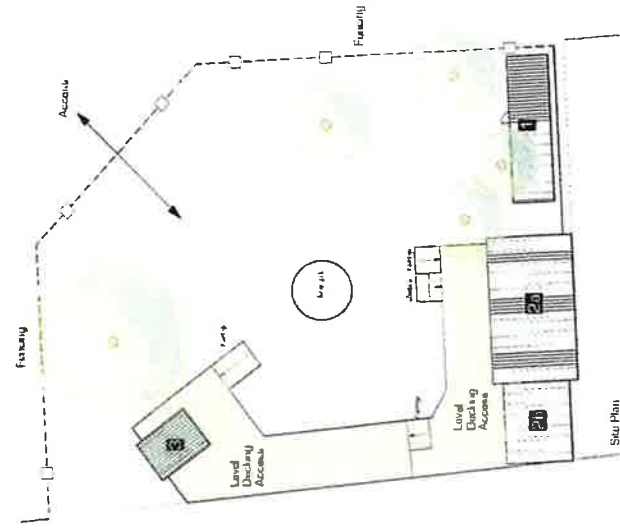


Star Plan
Camping Facilities Enclosure
Scale 1:200

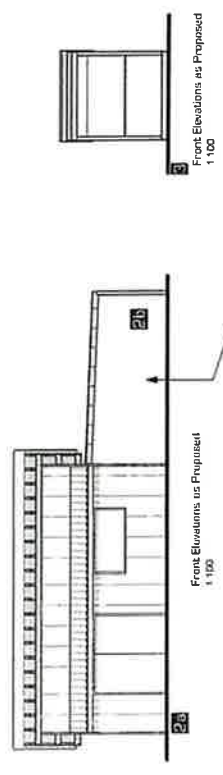


Front Elevations as Proposed
1:100

Covered seating/hot tub area

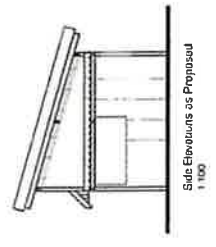


Side Elevations as Proposed
1:100

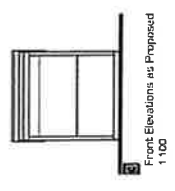

Front Elevations as Proposed
1:100




Side Elevations as Proposed
1:100

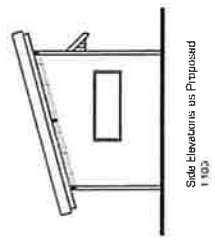

Side Elevations as Proposed
1:100




Side Elevations as Proposed
1:100

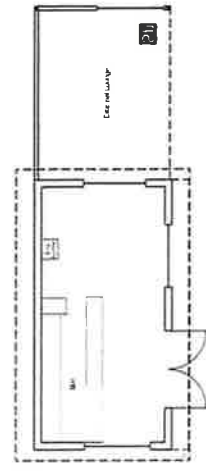

Bar Plans as Proposed
1:100



External Bar Plans as Proposed
1:100

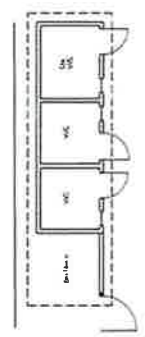

Toilet Plans as Proposed
1:100

Rev	Date	Comments	By	Scale
1	09/05/2024	Final Issue	JS	MM

<p>Client: Stuart Wilson</p> <p>Address: Green Mantle, Funderhall Road, Hoppin, NR15 1SS</p> <p>Scale: 1:100 @ A2 (1:200 @ A1)</p>			<p>Project Details: Planning application and Building Regs for New Bar/Camping/Totes Facilities to include</p> <p>Drawings Title: Floor Plans and Elevations as Proposed</p>	<p>Drawing Number: 16B1-CAM-XX-XX-DRA-PLD2</p>
<p>Drawings: Floor Plans and Elevations as Proposed</p>				